




AIR FACTORS

4771 ARROYO VISTA, SUITE D
LIVERMORE, CA 94551

PH. # 925-579-0040
FAX # 925-579-0044

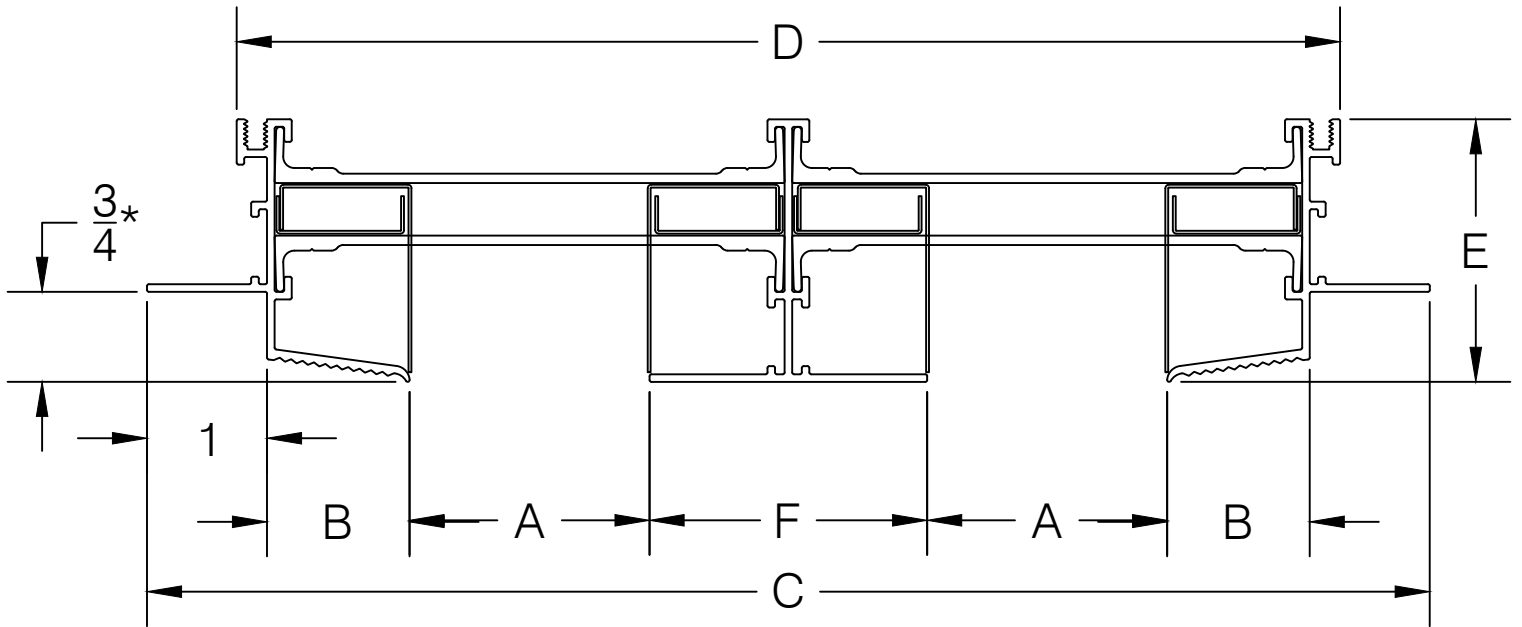

*Recommended for 5/8" Drywall

MODEL	A	B	C	D	E	F
B-10(2)-HFHF-JP	1	11/16	6-11/16	5-3/16	1-11/16	1-5/16
B-15(2)-HFHF-JP	1-1/2	15/16	8-11/16	7-3/16	1-15/16	1-13/16
B-20(2)-HFHF-JP	2	1-3/16	10-11/16	9-3/16	2-3/16	2-5/16
B-25(2)-HFHF-JP	2-1/2	1-3/4	13-29/32	12-13/32	2-3/4	3-13/32
B-30(2)-HFHF-JP	3	1-3/4	14-29/32	13-13/32	2-3/4	3-13/32

PROJECT:

TITLE:

JET PAIR HIDDEN FLANGE

DATE:

DRAWN:

Robert Gibbs

SCALE:

NTS

DWG. #:

3-D-3B