




AIR FACTORS

4771 ARROYO VISTA, SUITE D
LIVERMORE, CA 94551

PH. # 925-579-0040
FAX # 925-579-0044

AIR BAR FOR STANDARD GRID

- Air Bar ends rest on Grid Tee
- Field cut ceiling tiles

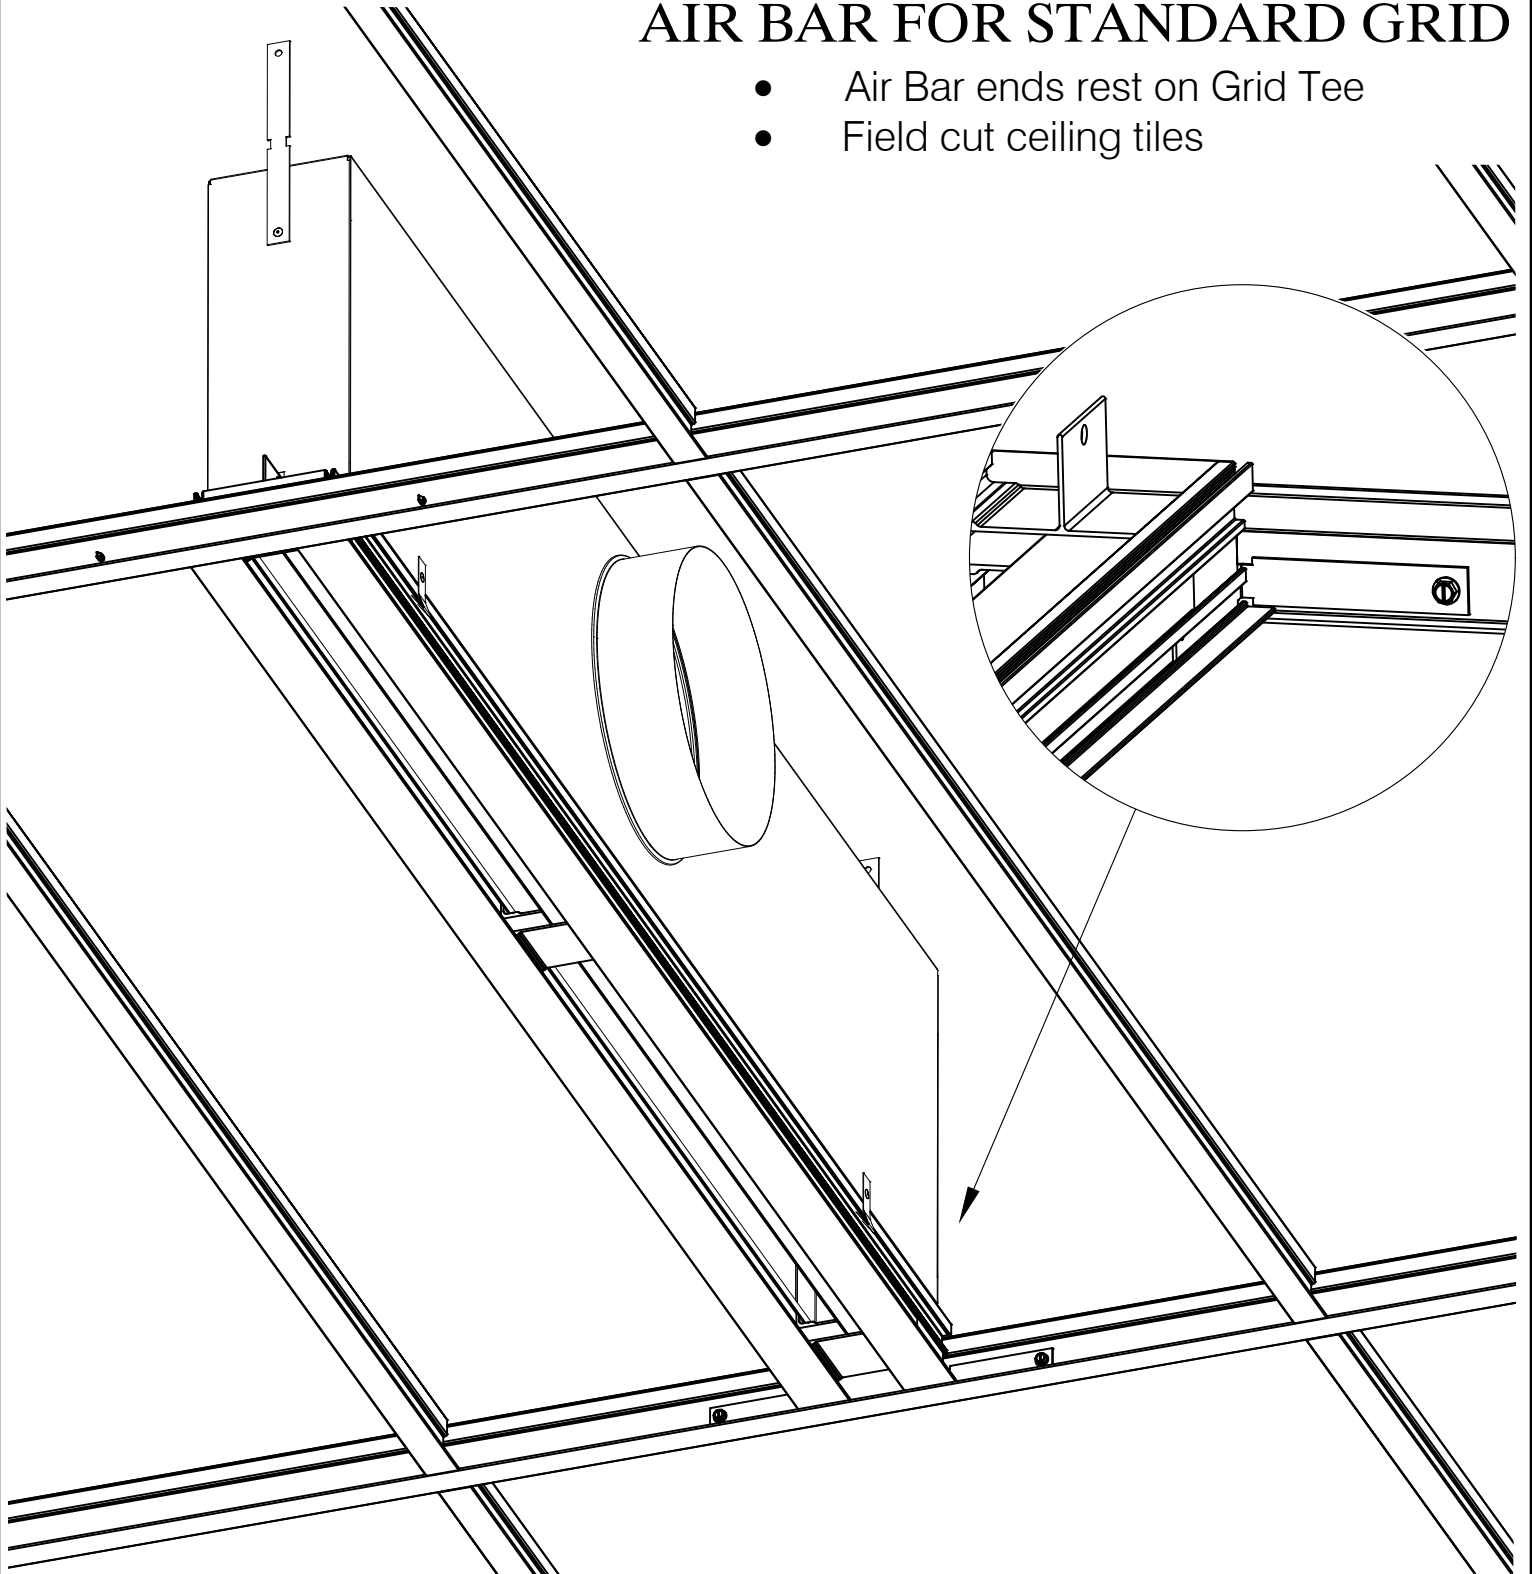

PROJECT:

TITLE: B-15-EE @ 47-3/4" &
SAC-15-48"-8"Ø

DATE:

DRAWN:
Robert Gibbs

SCALE:
NTS

DWG.#:
4-2C