




AIR FACTORS

4771 ARROYO VISTA, SUITE D
LIVERMORE, CA 94551

PH. # 925-579-0040
FAX # 925-579-0044

SUPPLY AIR CHAMBER ASSEMBLY with ATF Type-2 Hangers

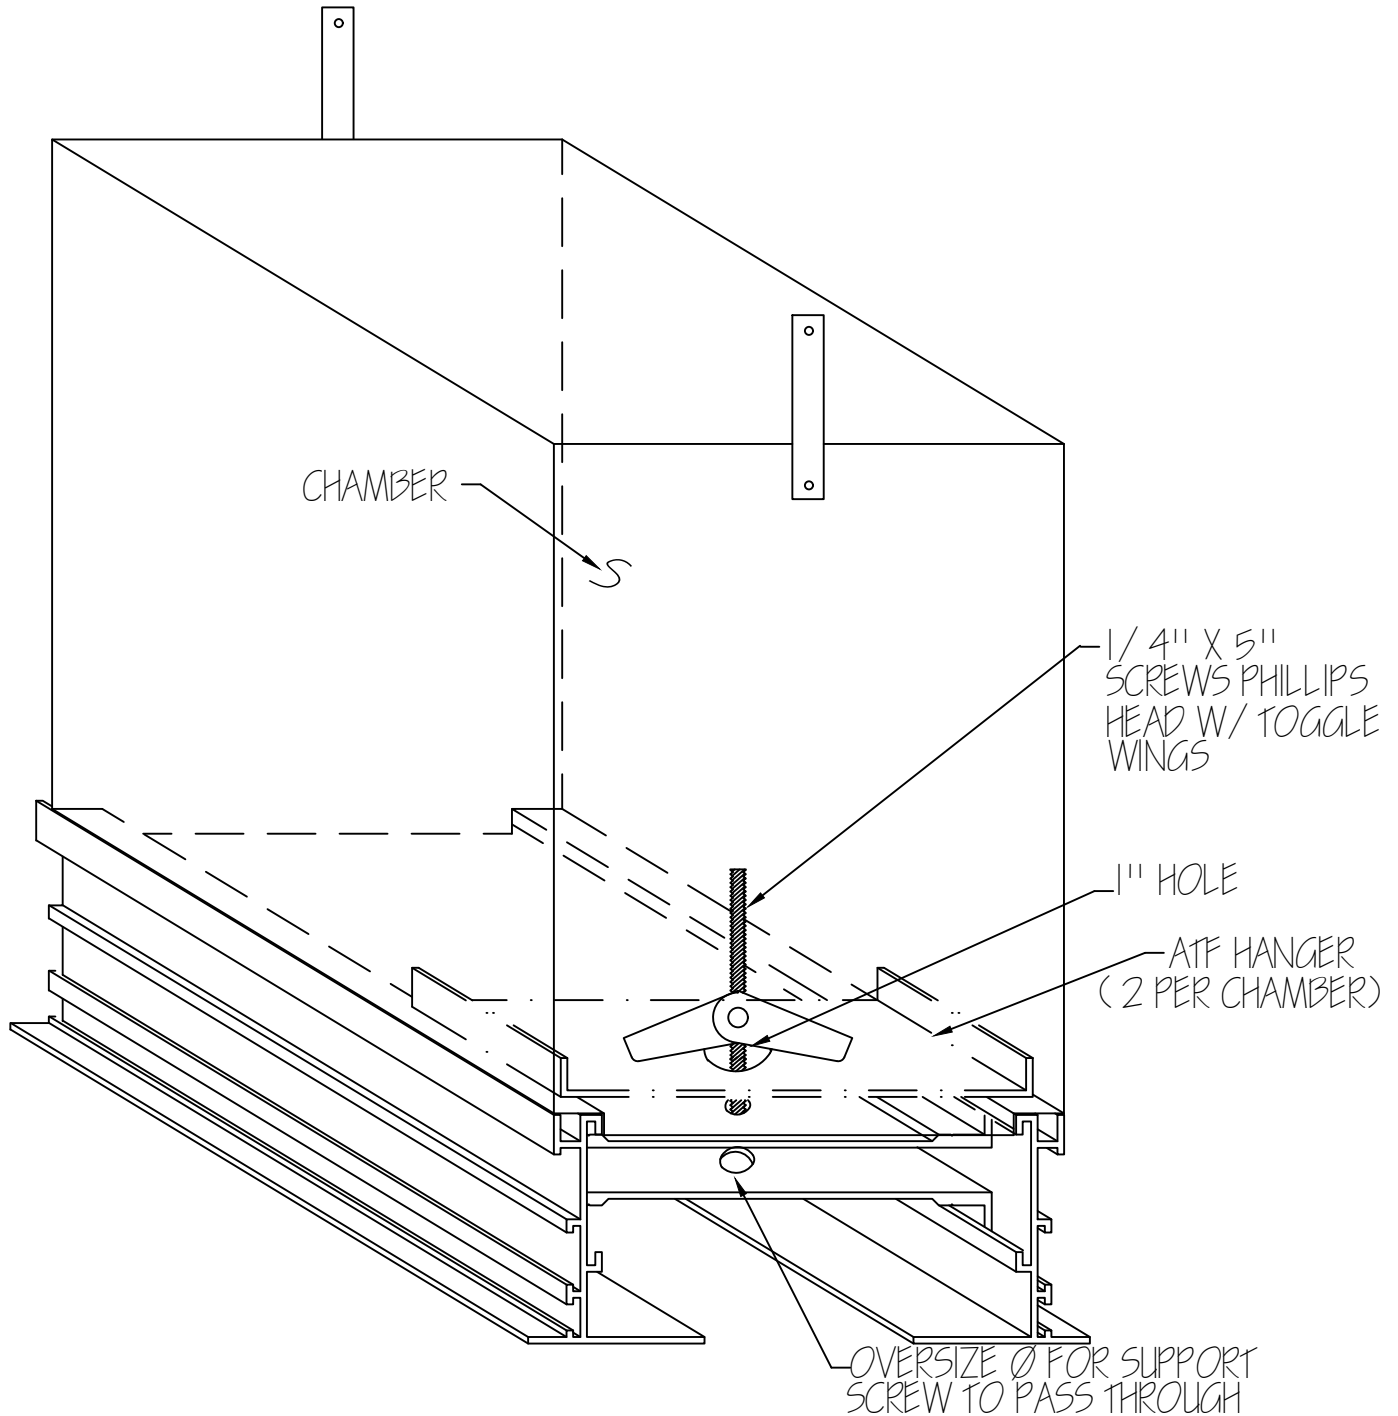

PROJECT:

TITLE:

ATF TYPE-2 HANGERS

DATE:

DRAWN:

Robert Gibbs

SCALE:

NTS

DWG. #:

9-52-C